


I SITE PLAN
1/8"=1'-0"

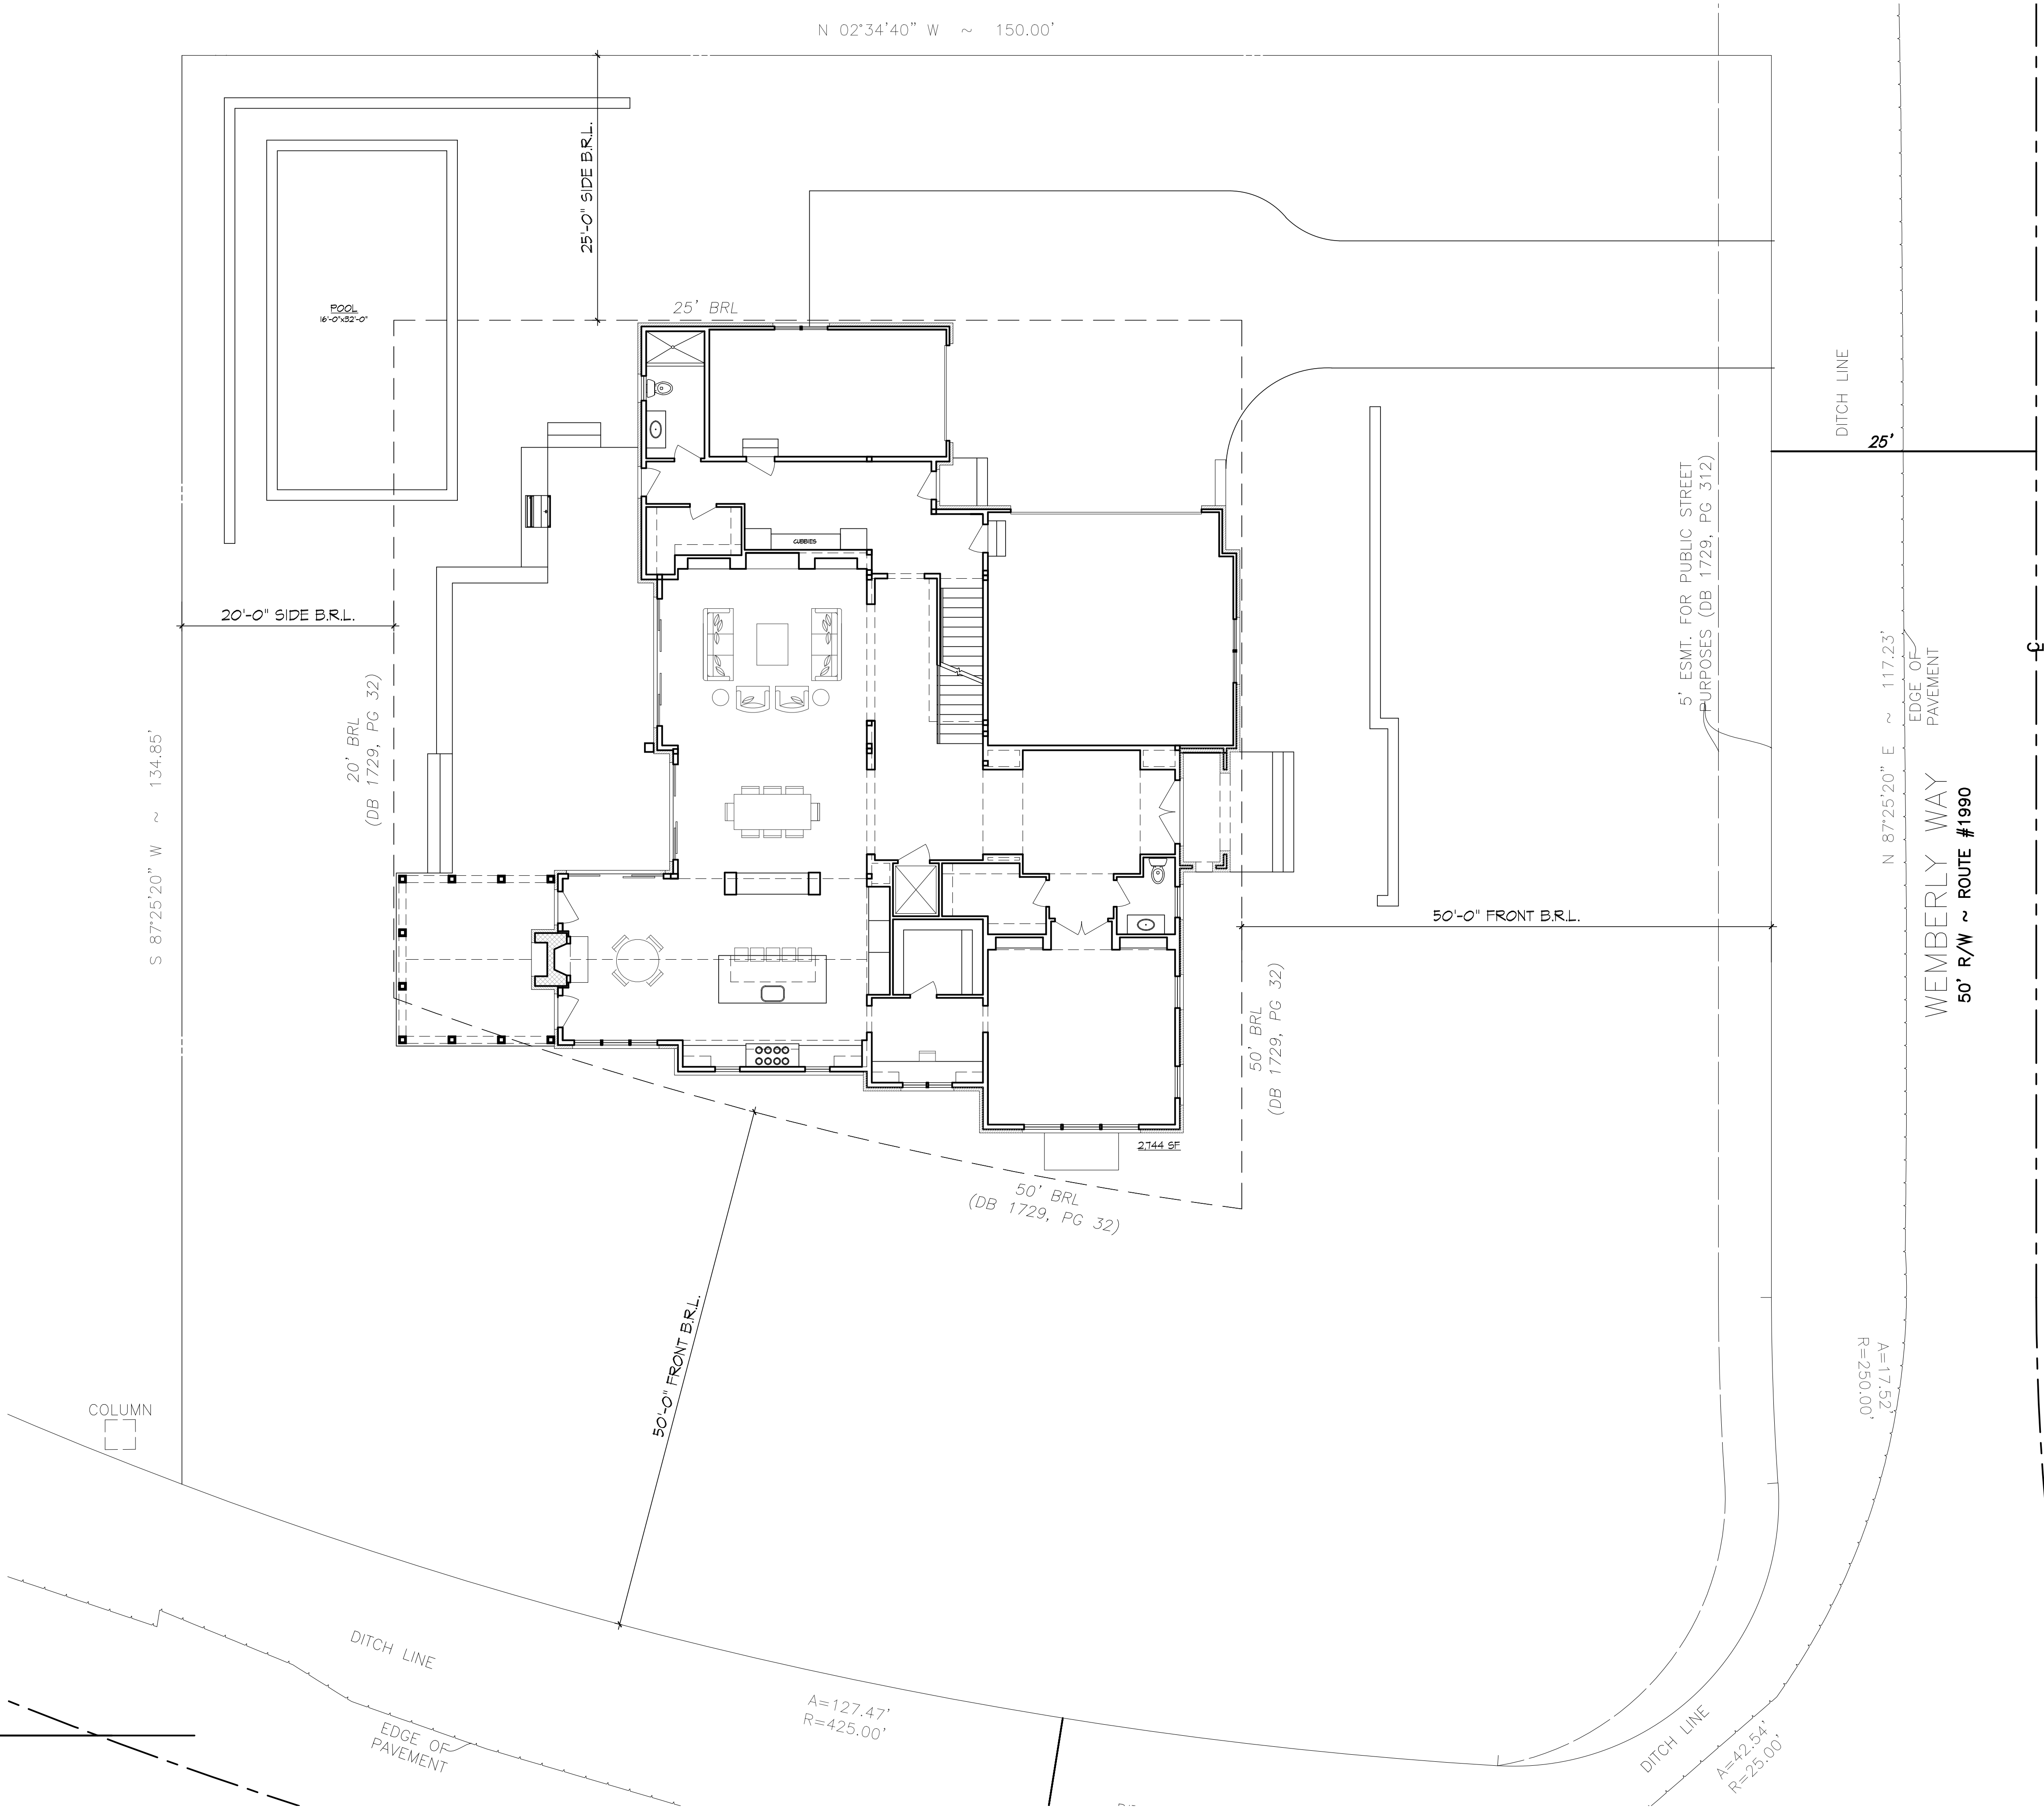

1	REVISION
	10.15.2021
	REVISION

FOSTER ZIMMERMAN
ARCHITECTURE

77 S. WASHINGTON ST. #308, ROCKVILLE, MD 20850
P: 301-942-9201 INFO@FOSTERZIMMERMAN.COM

Drawing: FLOOR PLANS

Project: 810 Carrie Court
McLean, VA 22101

☐	PRELIMINARY
☐	PERMIT
☐	8.16.2021
☐	CONSTRUCTION

A-100

1 BASEMENT FLOOR PLAN
1/4" = 1'-0"




1	REVISION
	10.15.2021
	REVISION

FOSTER ZIMMERMAN
ARCHITECTURE
77 S. WASHINGTON ST. #308, ROCKVILLE, MD 20850
P: 301-942-9201 INFO@FOSTERZIMMERMAN.COM


Drawing: FLOOR PLANS
Project: 810 Carrie Court
McLean, VA 22101

☐	PRELIMINARY
☐	PERMIT
	8.16.2021
☐	CONSTRUCTION

A-100

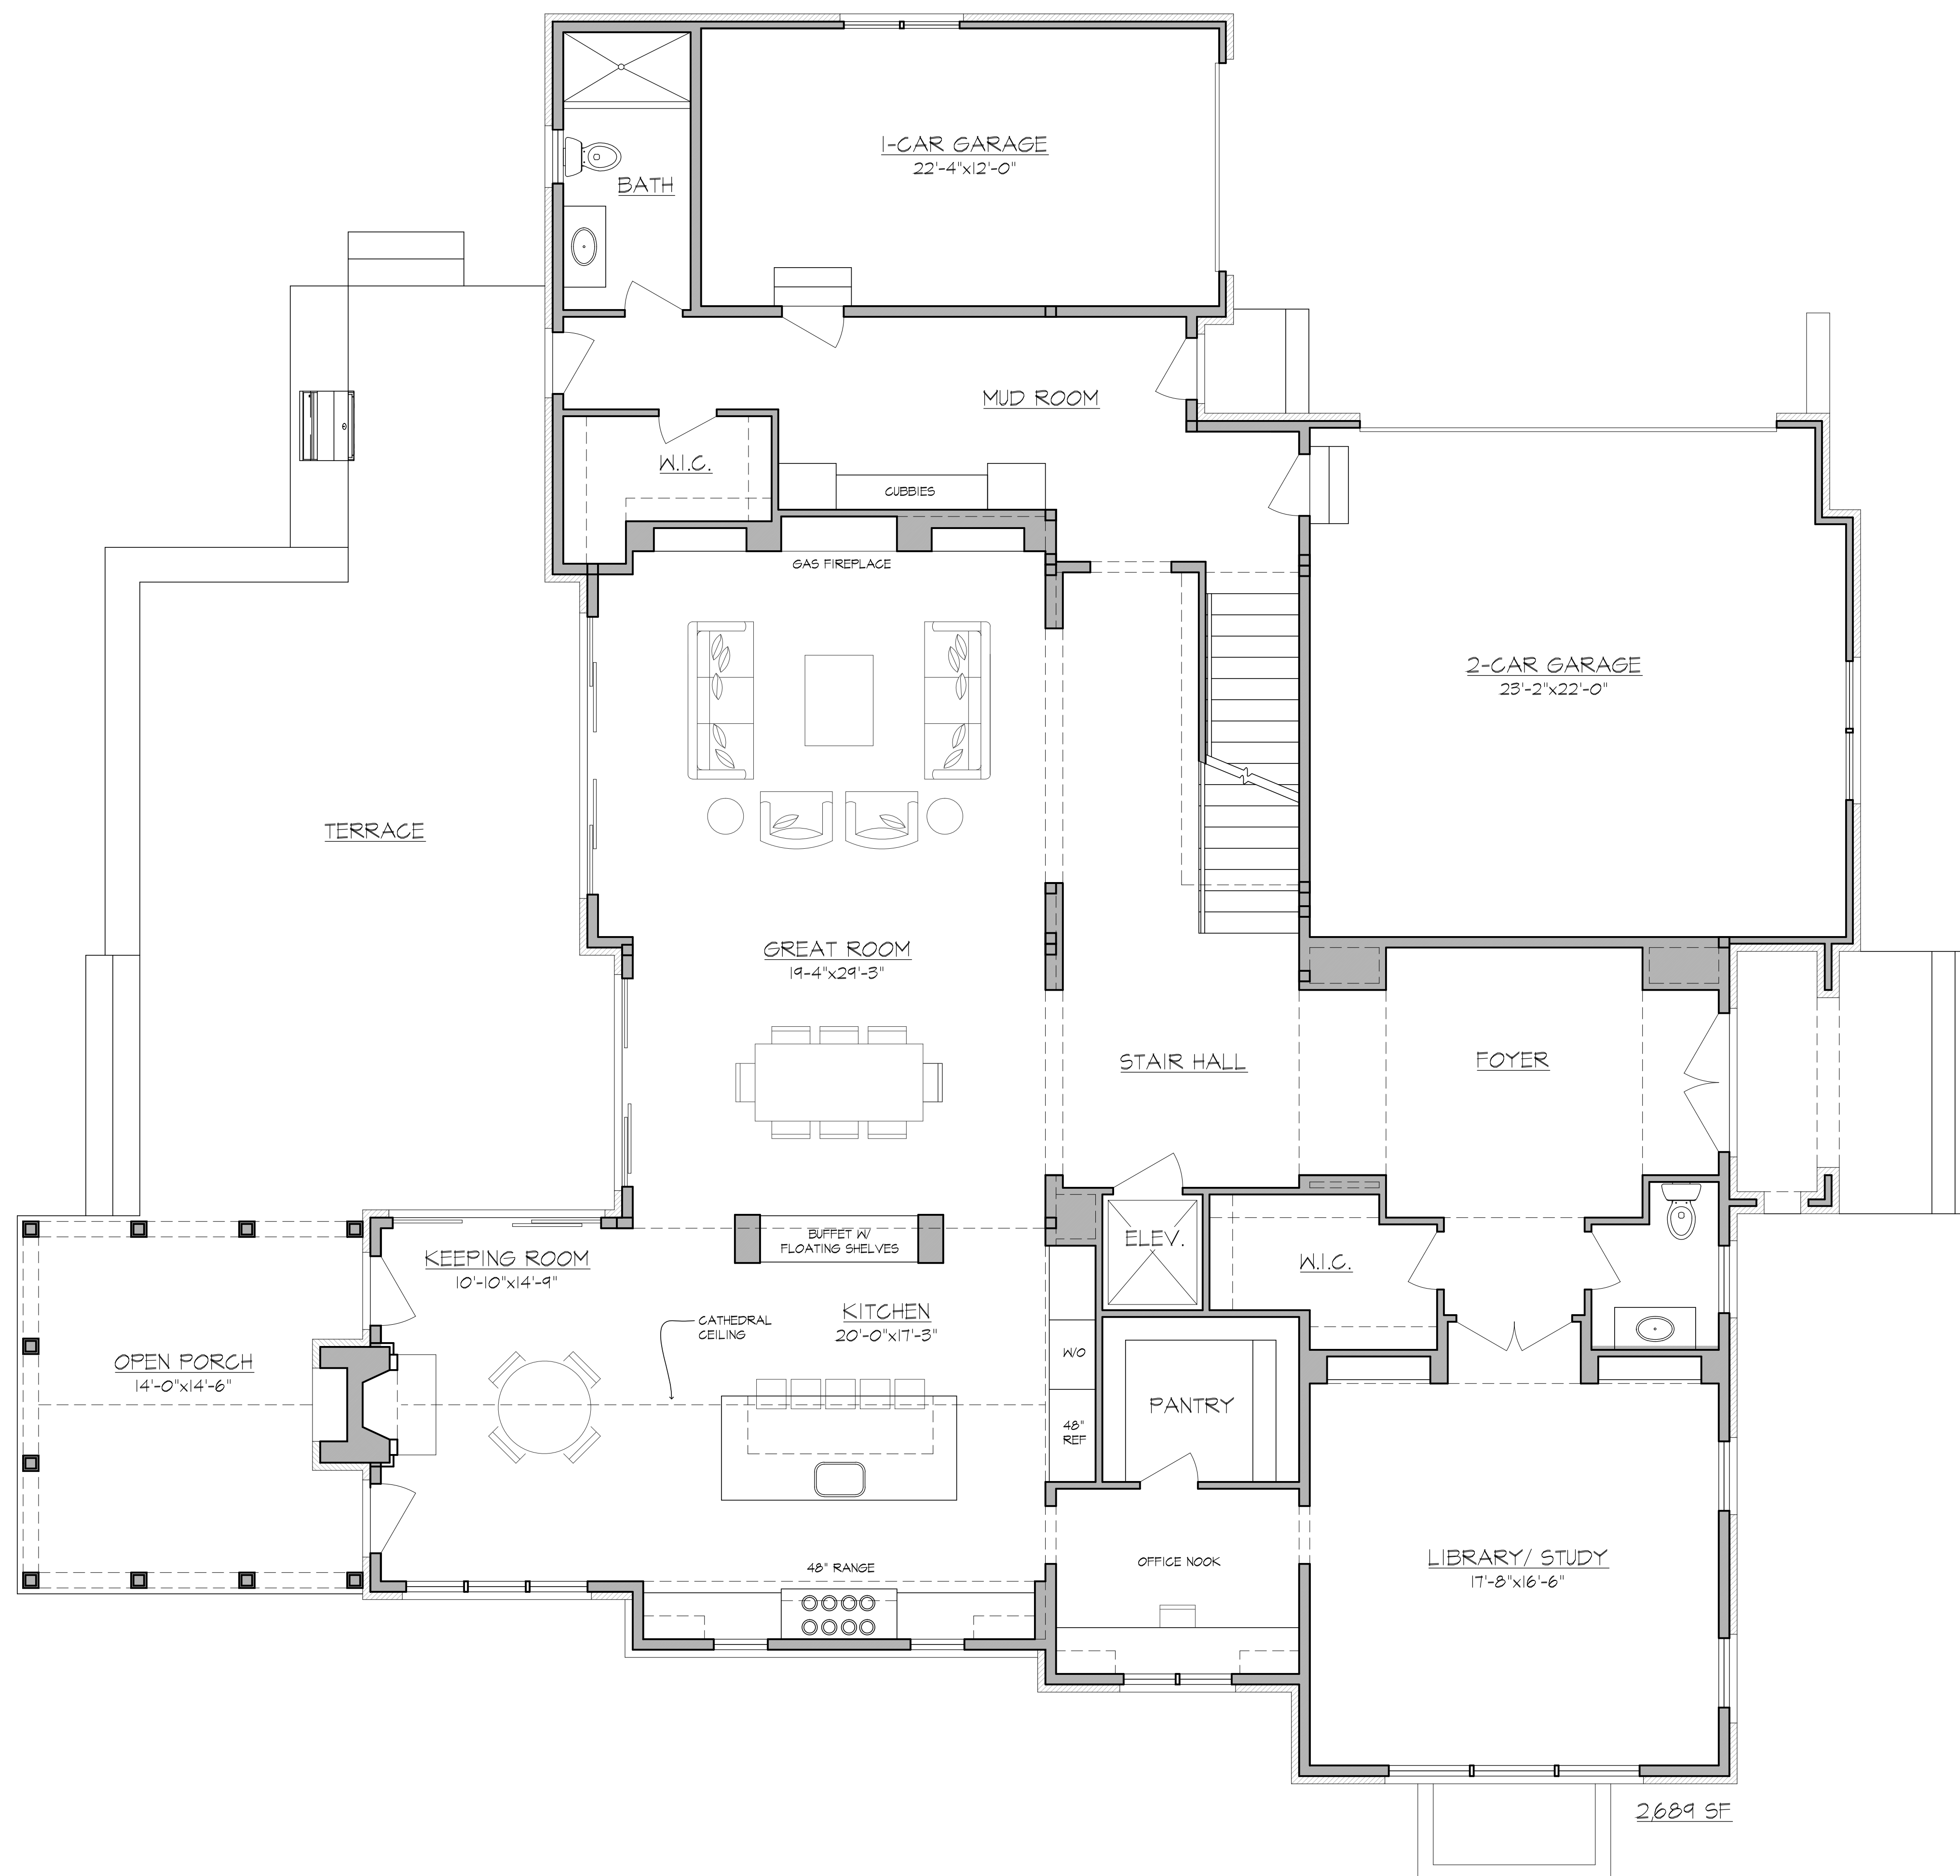

1	REVISION
	10.15.2021

 
FOSTER: ZIMMERMAN
ARCHITECTURE

Drawing: *FLOOR PLANS*

☐ PRELIMINARY

☐	CONSTRUCTION
--------------------------	--------------

1 SECOND FLOOR PLAN
1/4" = 1'-0"

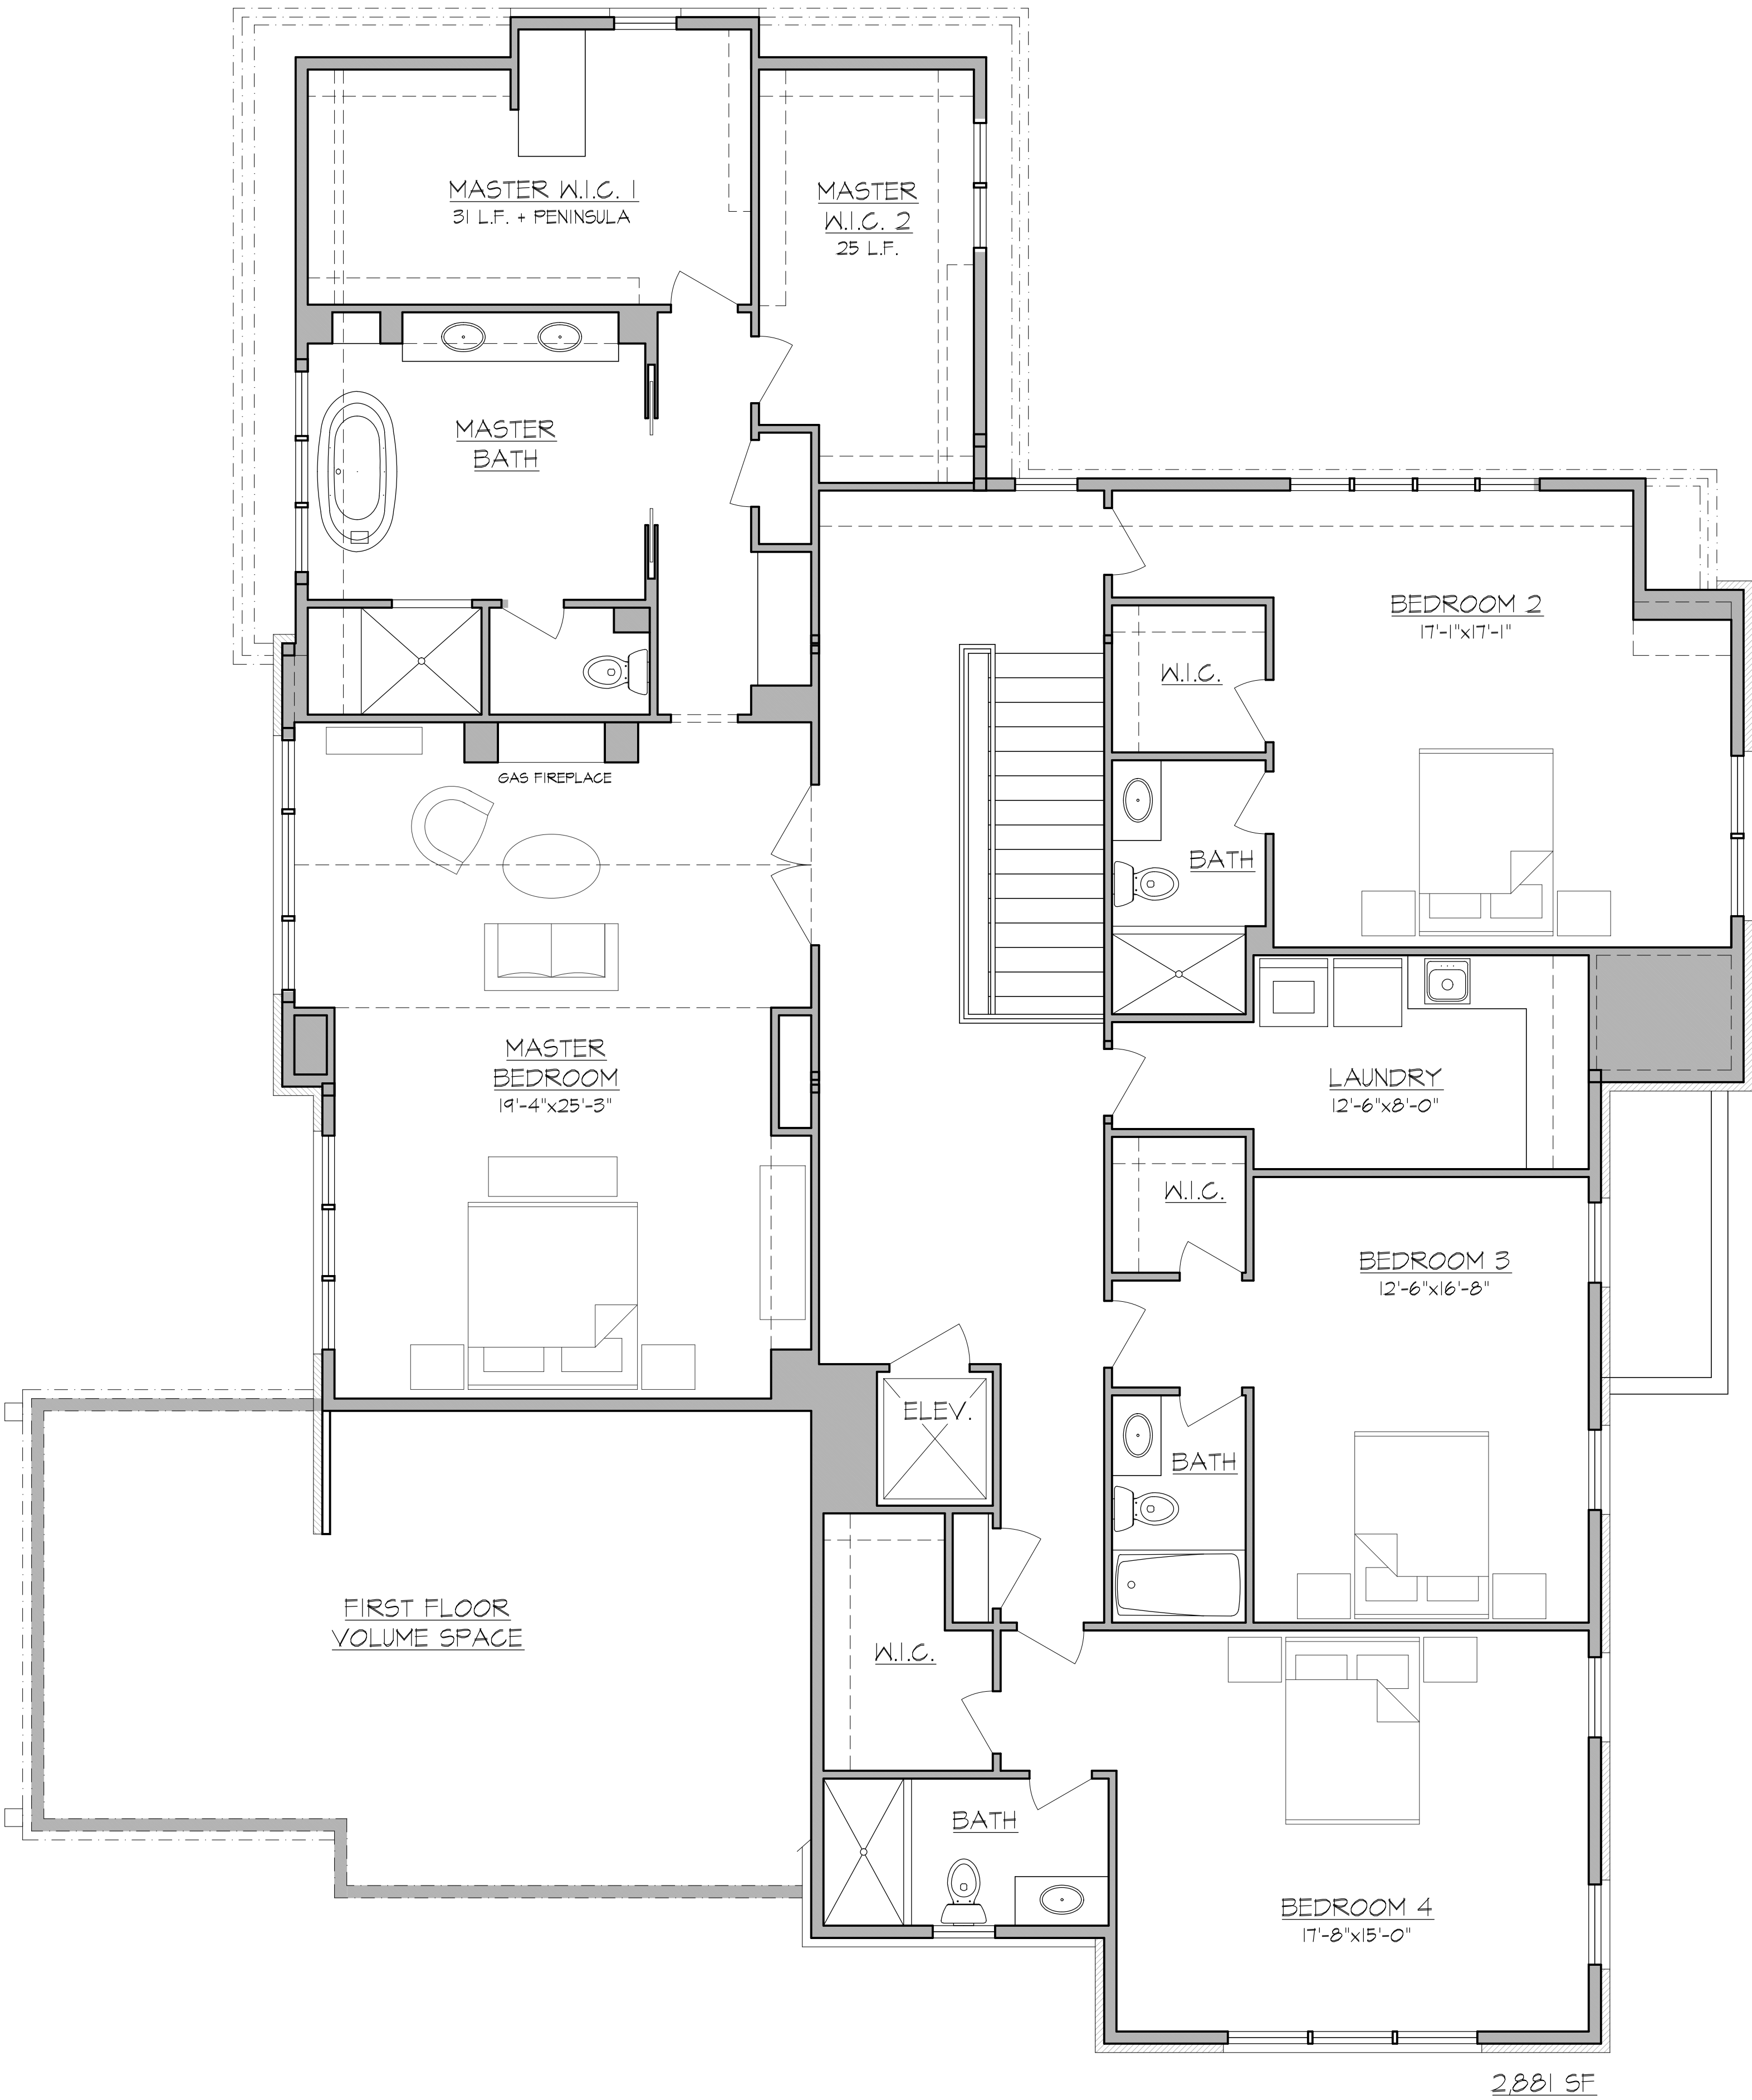

1	REVISION 10.15.2021
	REVISION

FOSTER ZIMMERMAN
ARCHITECTURE
77 S. WASHINGTON ST. #308, ROCKVILLE, MD 20850
P: 301-942-9201 INFO@FOSTERZIMMERMAN.COM

Drawing: FLOOR PLANS
Project: 810 Carrie Court
McLean, VA 22101

☐	PRELIMINARY
☐	PERMIT 8.16.2021
☐	CONSTRUCTION

A-100